



**HUNT · DAY**  
 3445 Antelope Drive, St 200  
 Syracuse, UT 84075  
 PH: 801.664.4724  
 EM: Thomas@HuntDay.co

**ROCK SPRINGS**  
 NEAR 1250 FOOTHILL BLVD,  
 ROCK SPRINGS, WY  
 LOCATED IN THE SOUTH HALF OF SECTION 5,  
 TOWNSHIP 18N, RANGE 105W, 6PM WYOMING

PROJECT TITLE

REV.	DATE	DESCRIPTION	BY

SEAL

**VERIFY SCALES**

BAR IS ONE INCH ON ORIGINAL DRAWING  
 0 80 160 240  
 IF NOT ONE INCH ON THIS SHEET, ADJUST  
 SCALES ACCORDINGLY

**PROJECT INFO.**




Engineer: T. Hunt  
 Drawn: R. Hatfield  
 Date: 09 / 27 / 2024  
 Proj. No. 138-02

SHEET TITLE

**ACCESS  
 EXHIBIT**

SHEET NO.

**C1.00**

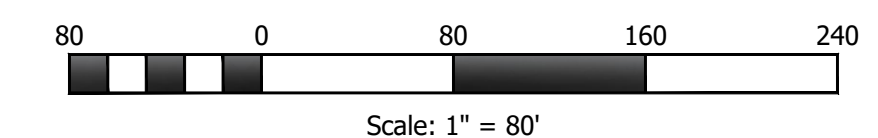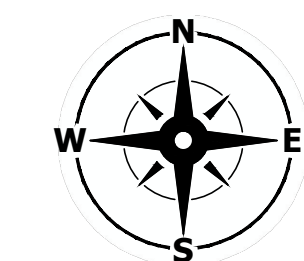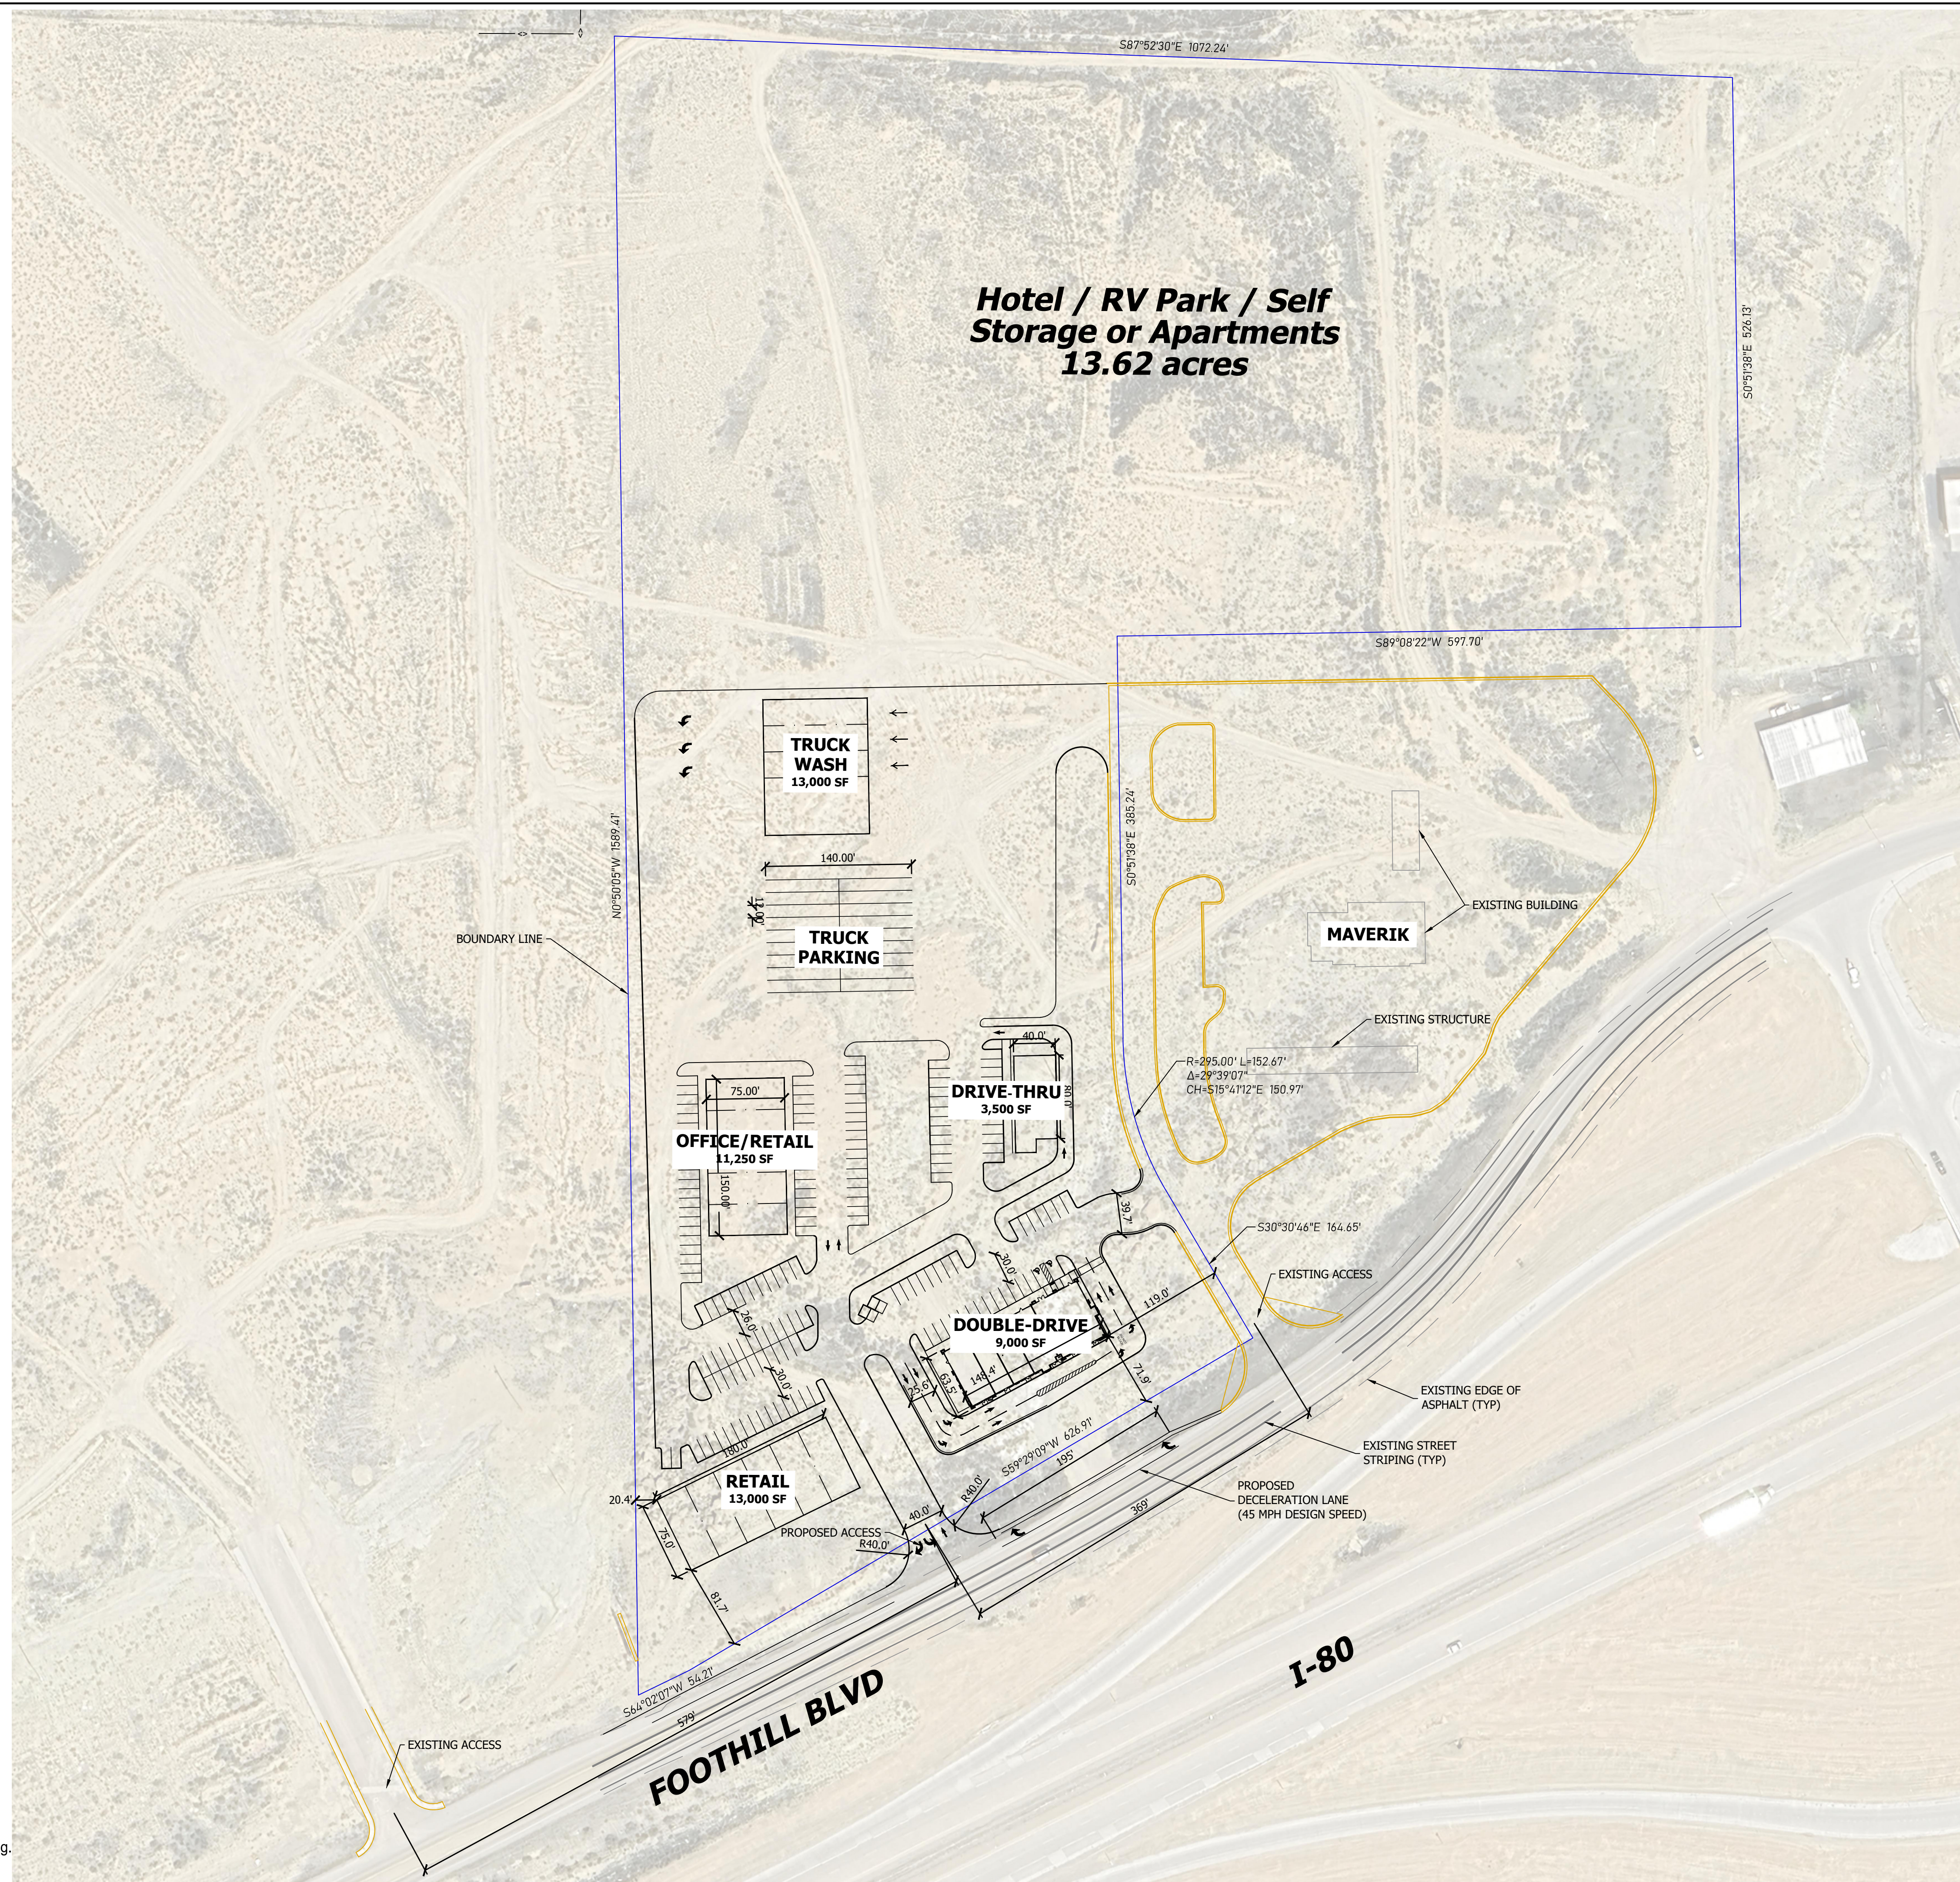

THOMA C:\Hunt Day Dropbox\Projects\138-02 Rock Springs\_Wyoming\00-CAD\01-AutoCAD\138-02\_RockSprings-2024.10.03.10/3/2024 9:00 AM