




Bldg A- 2 BR (Rms 119,205,217)

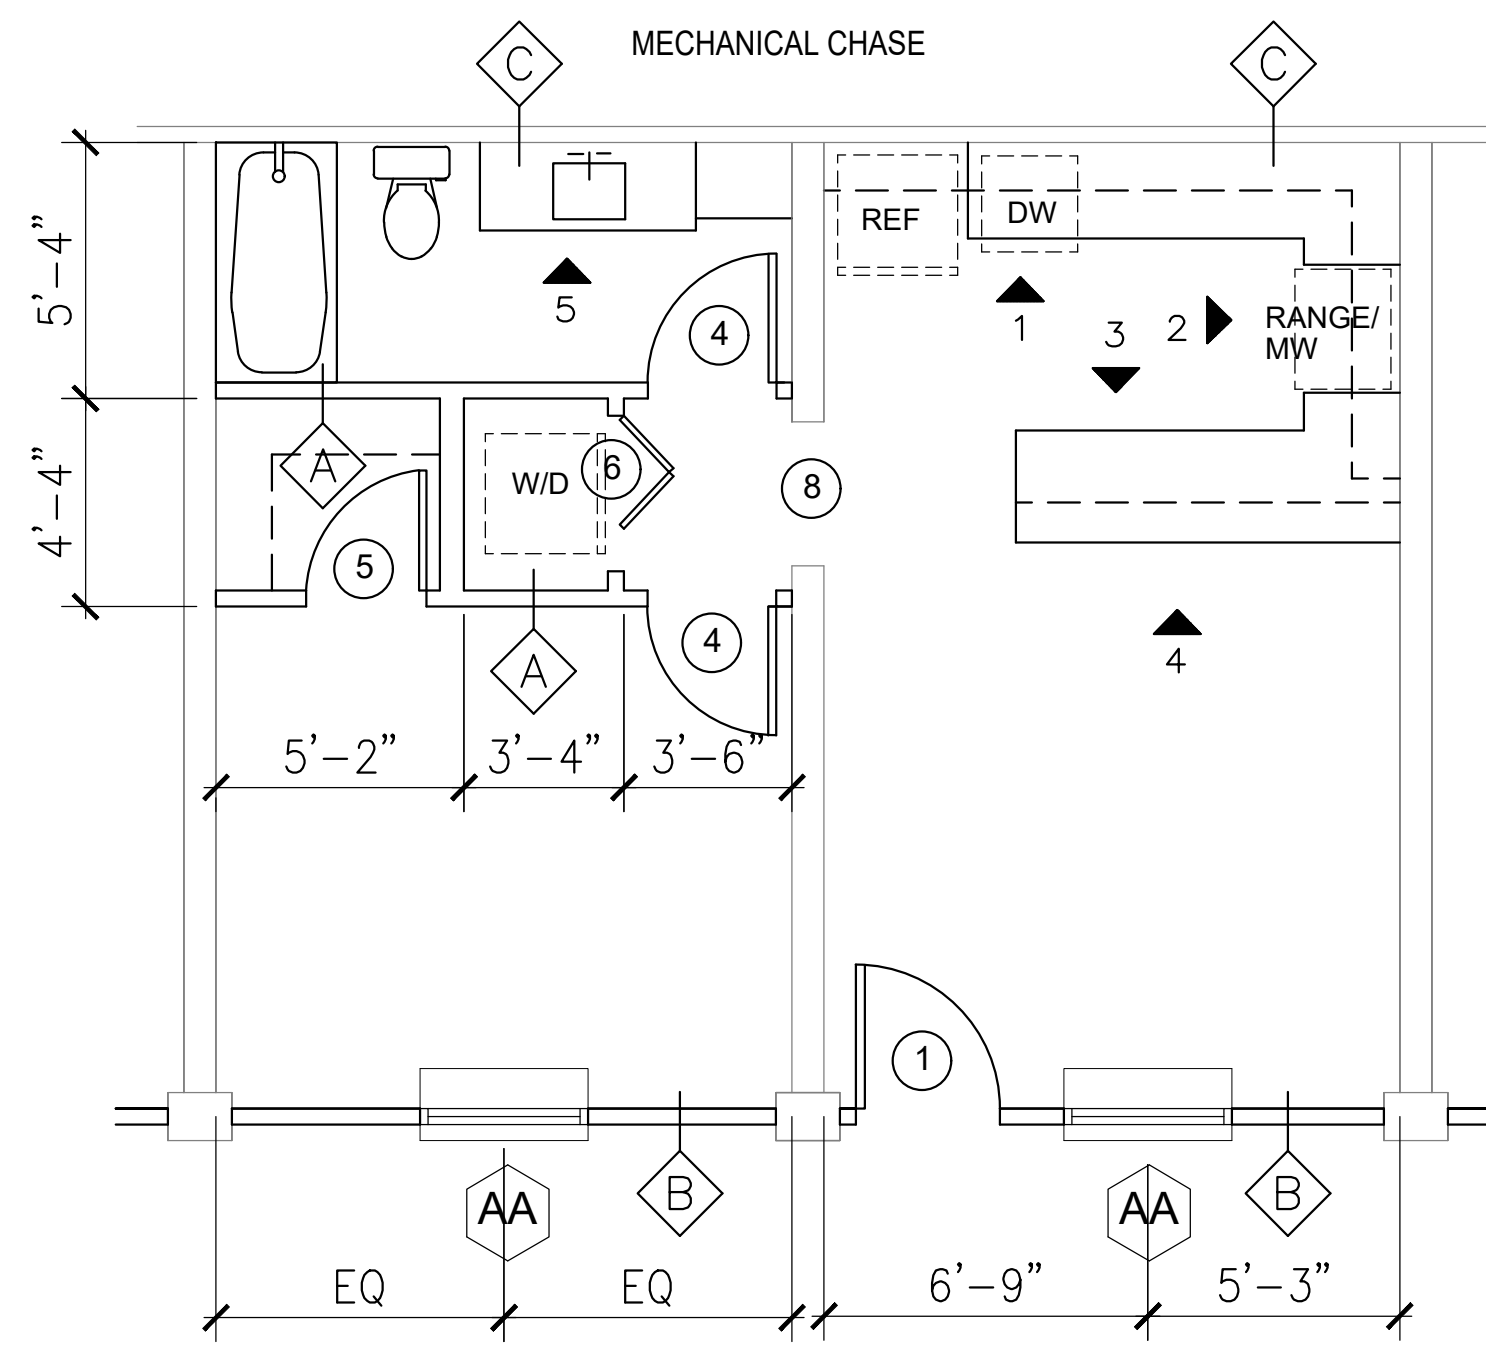


Bldg A- 1 BR (Rms 101-105,120-123,201-204, 218-221)

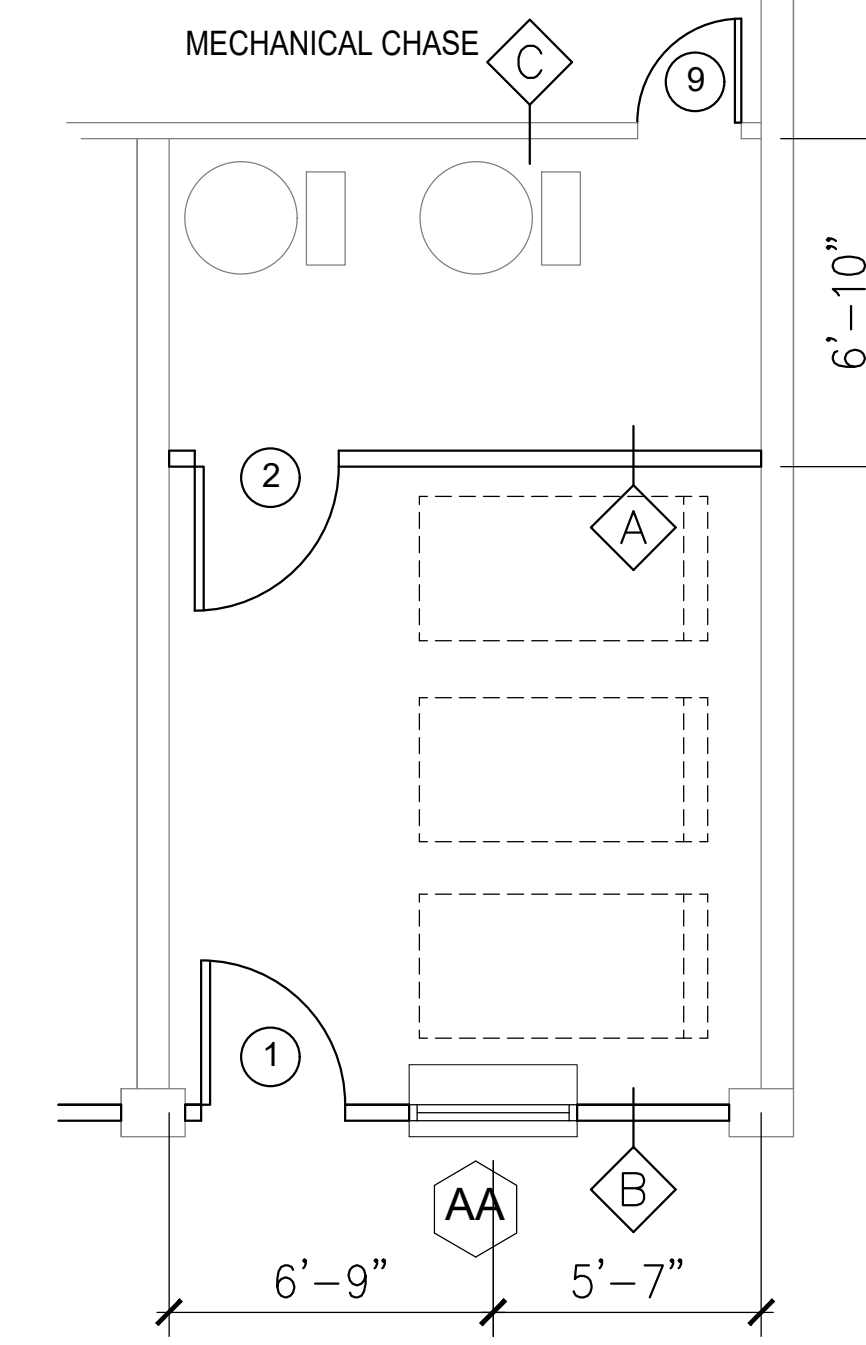


Bldg A- Exer/Mech (Rms 106/106A)

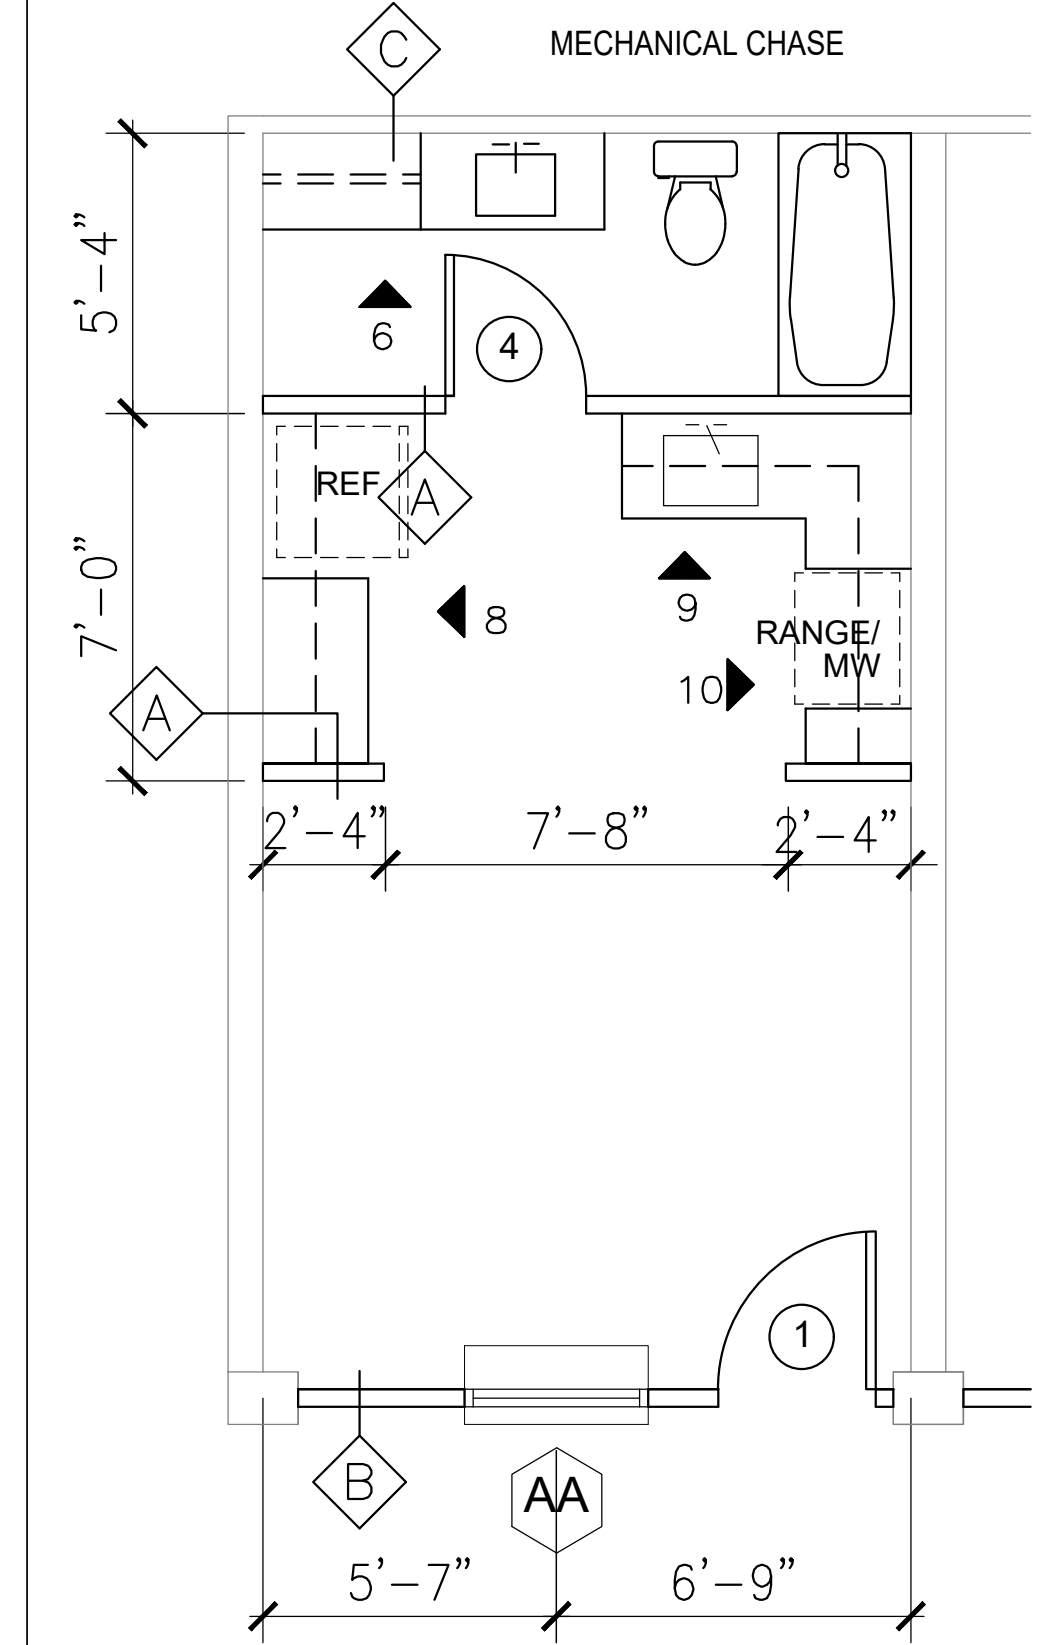


Bldg B- Studio Apt. (Rms 107,118)

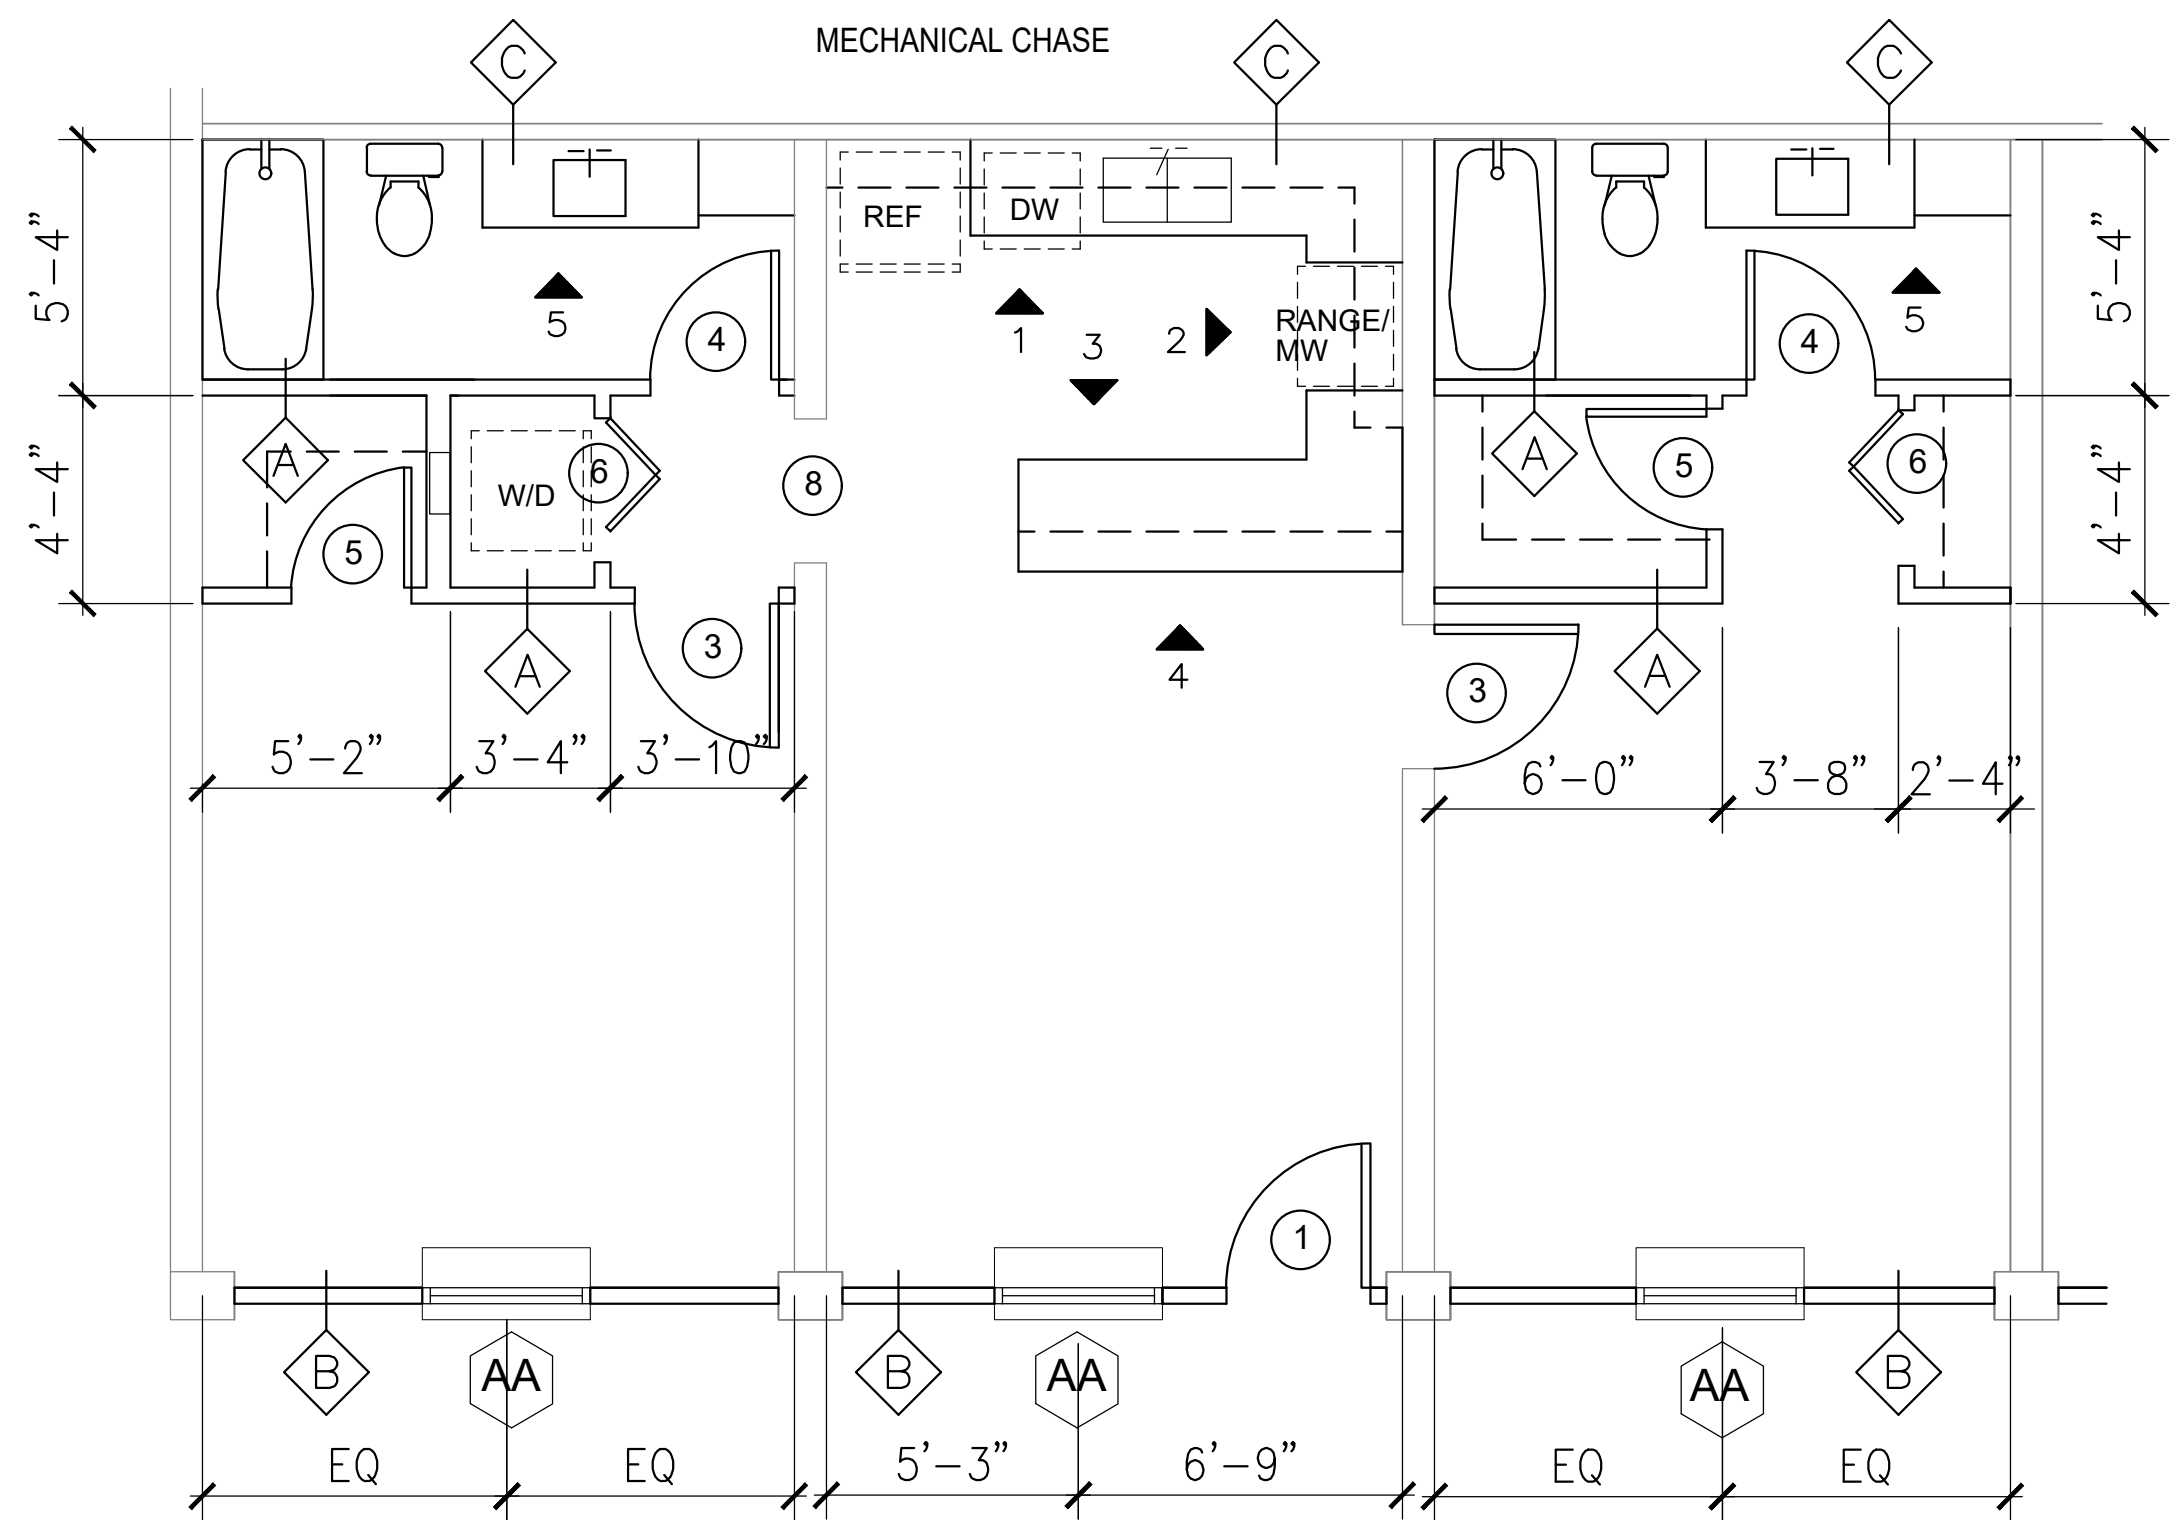

Bldg B- 2 BR (Rms 206,215)

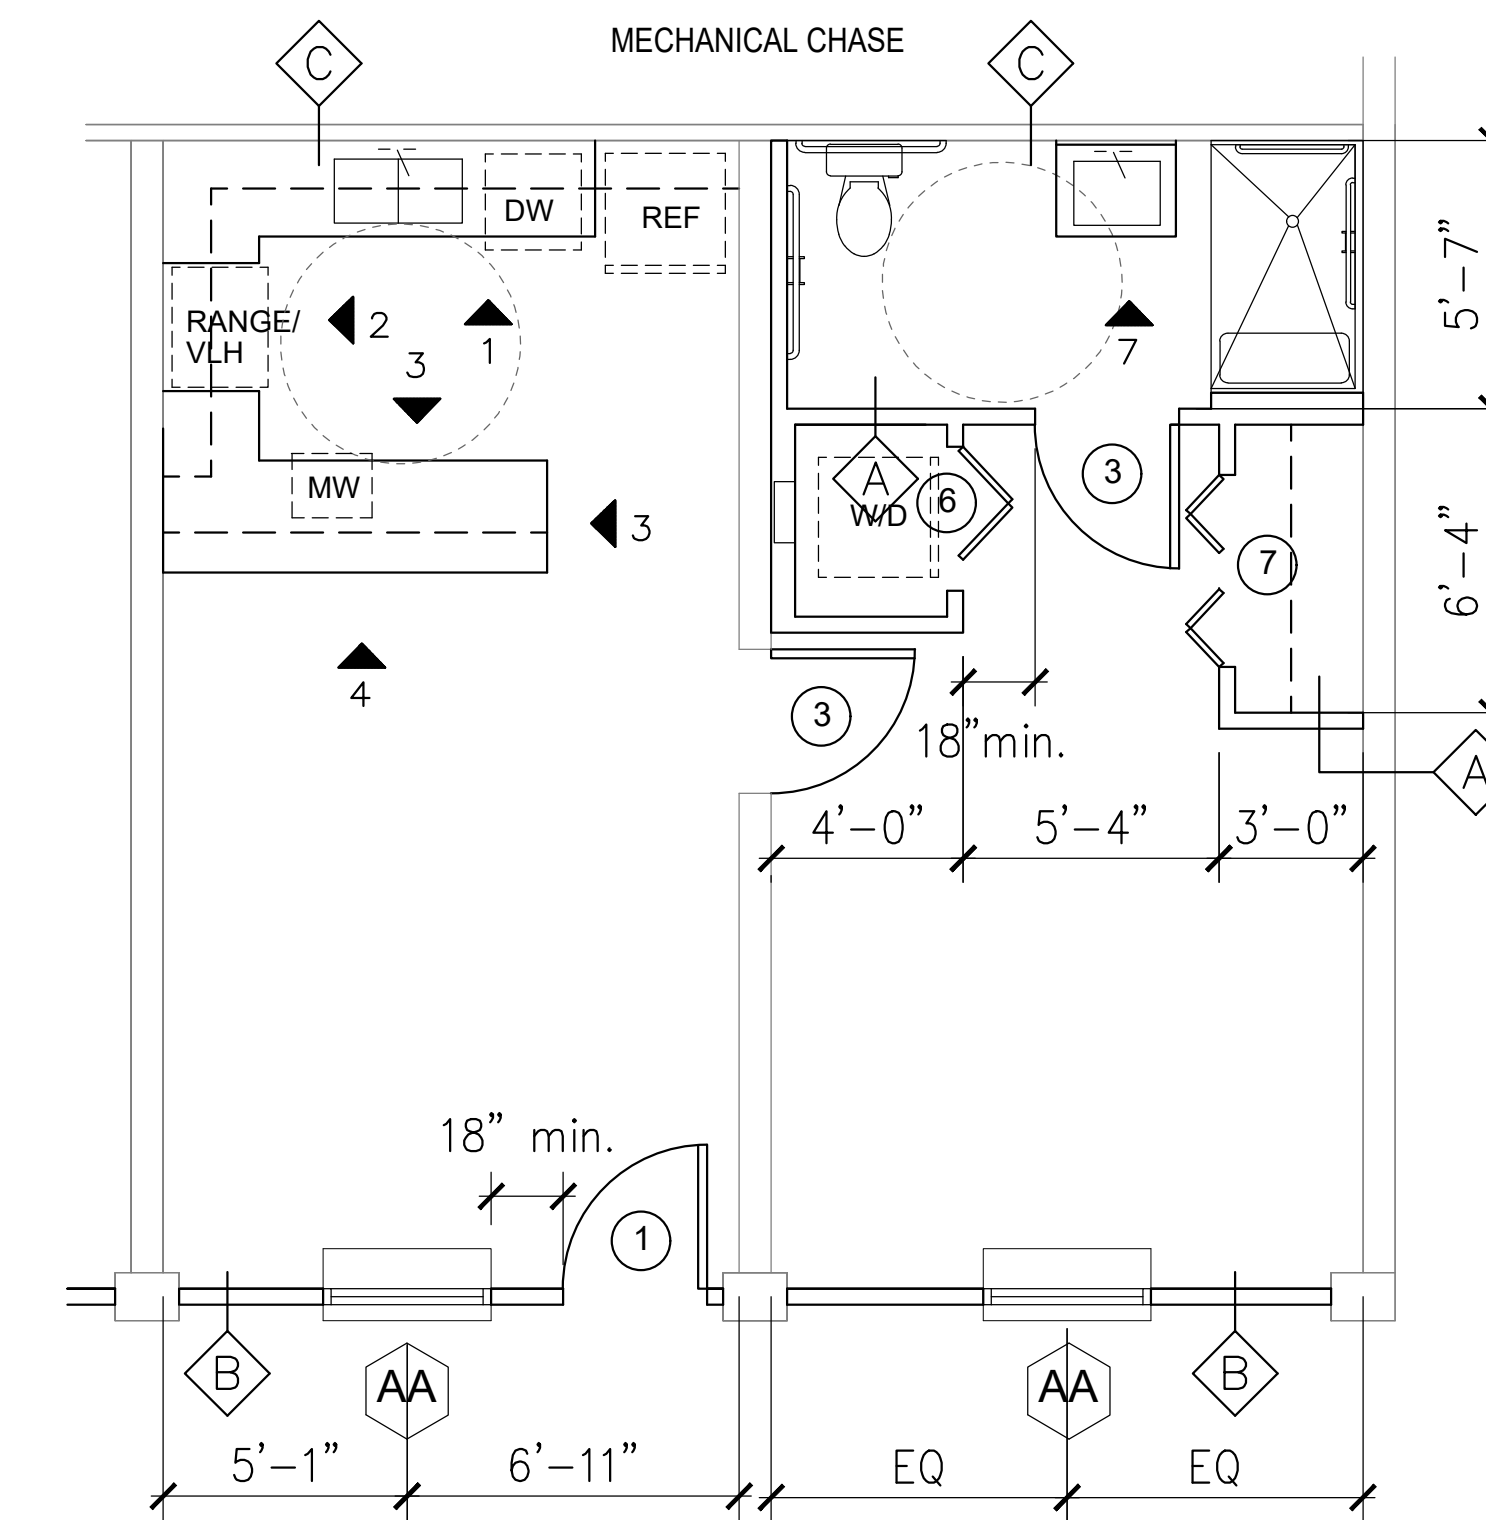

Bldg B- 1 BR HC (Rms 112,113)

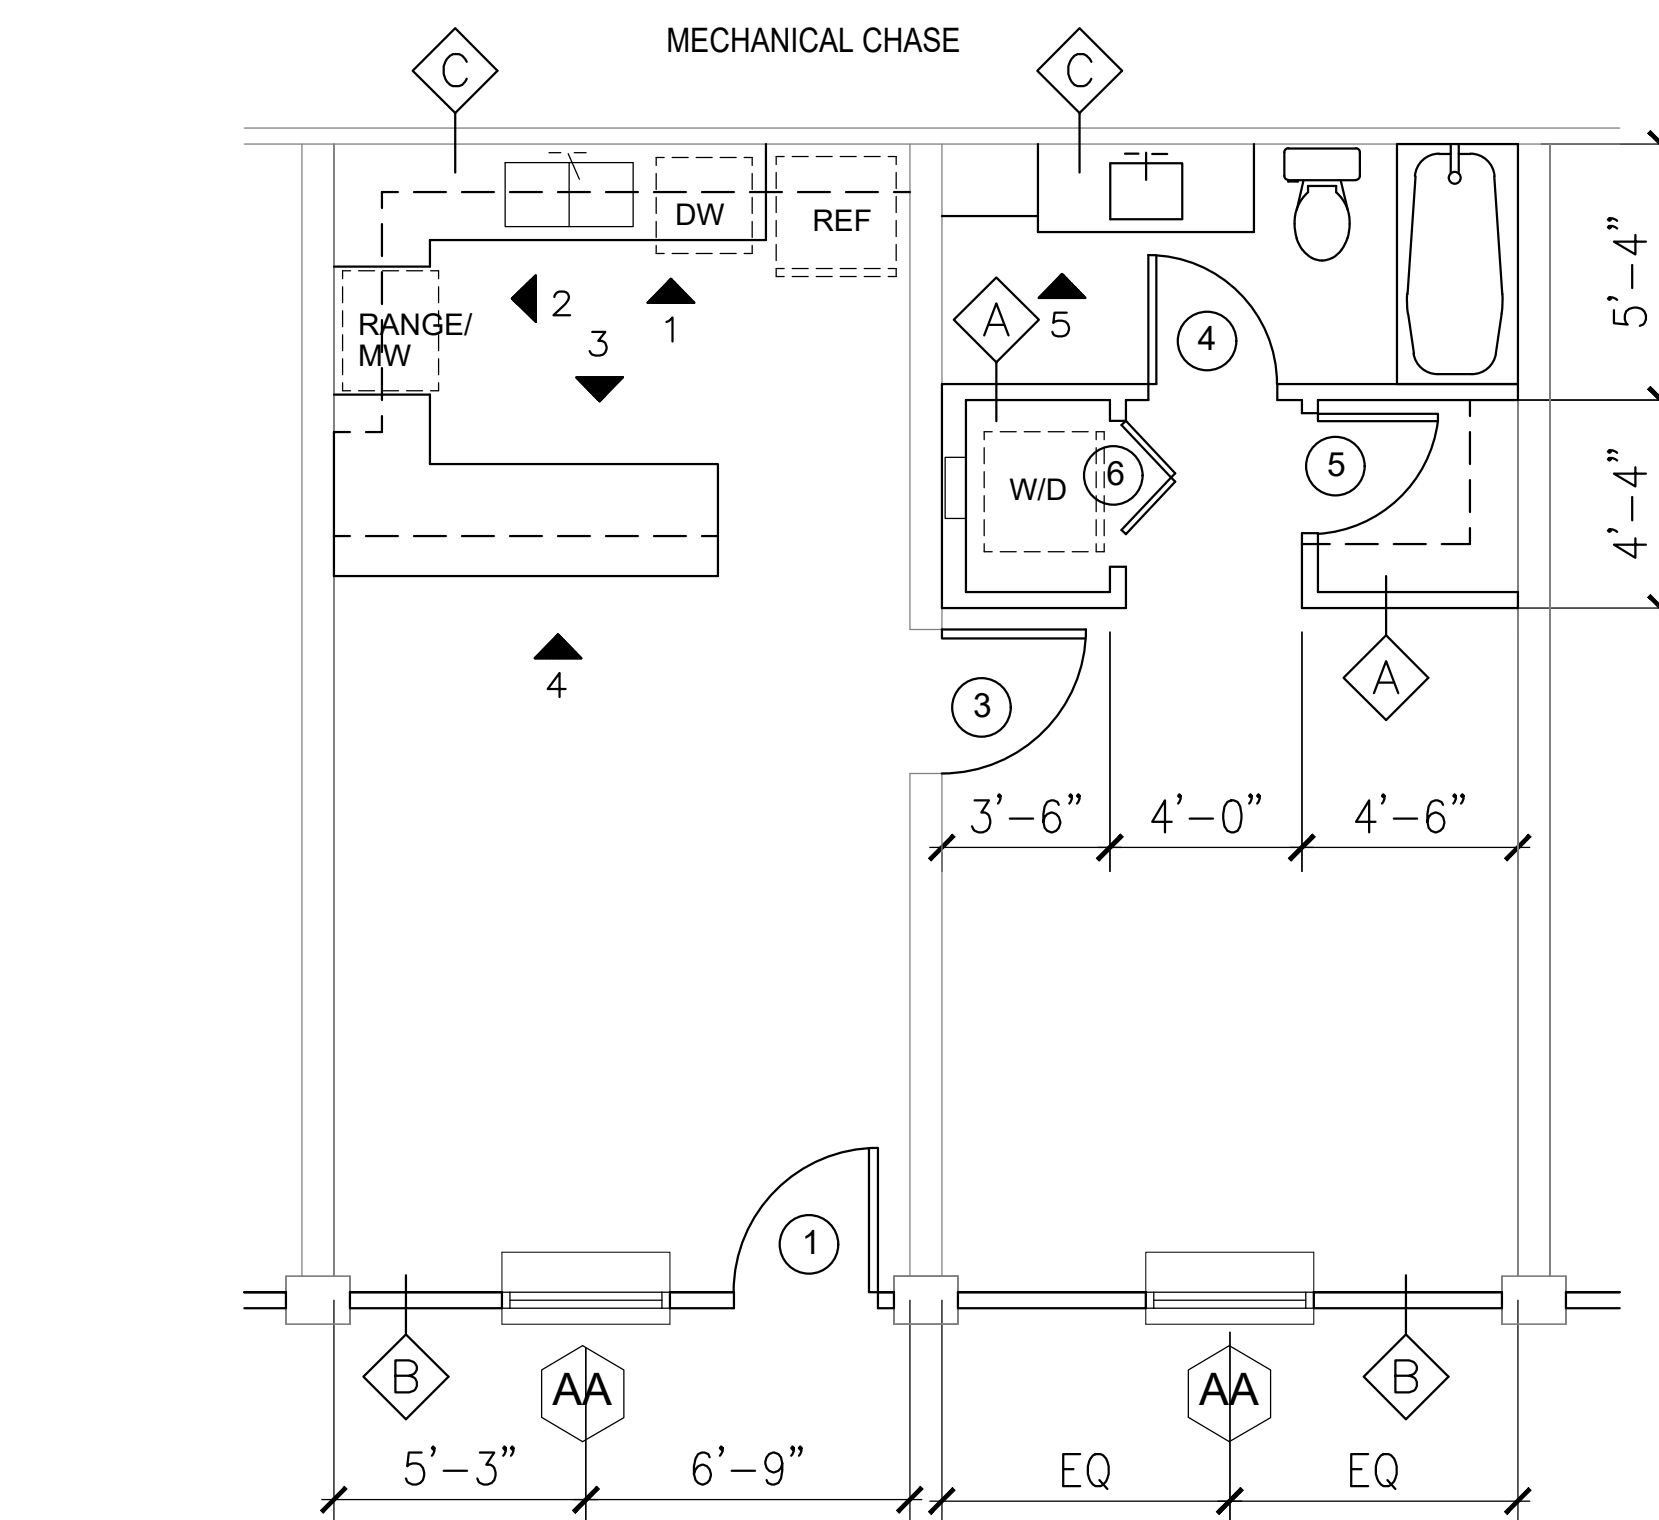

Bldg B- 1 BR (Rms 108-111,114-118,207-214)

1 Enlarged Typ. Room Floor Plans
1/4" = 1'-0"

